


QSAC State Athletics Facility

North

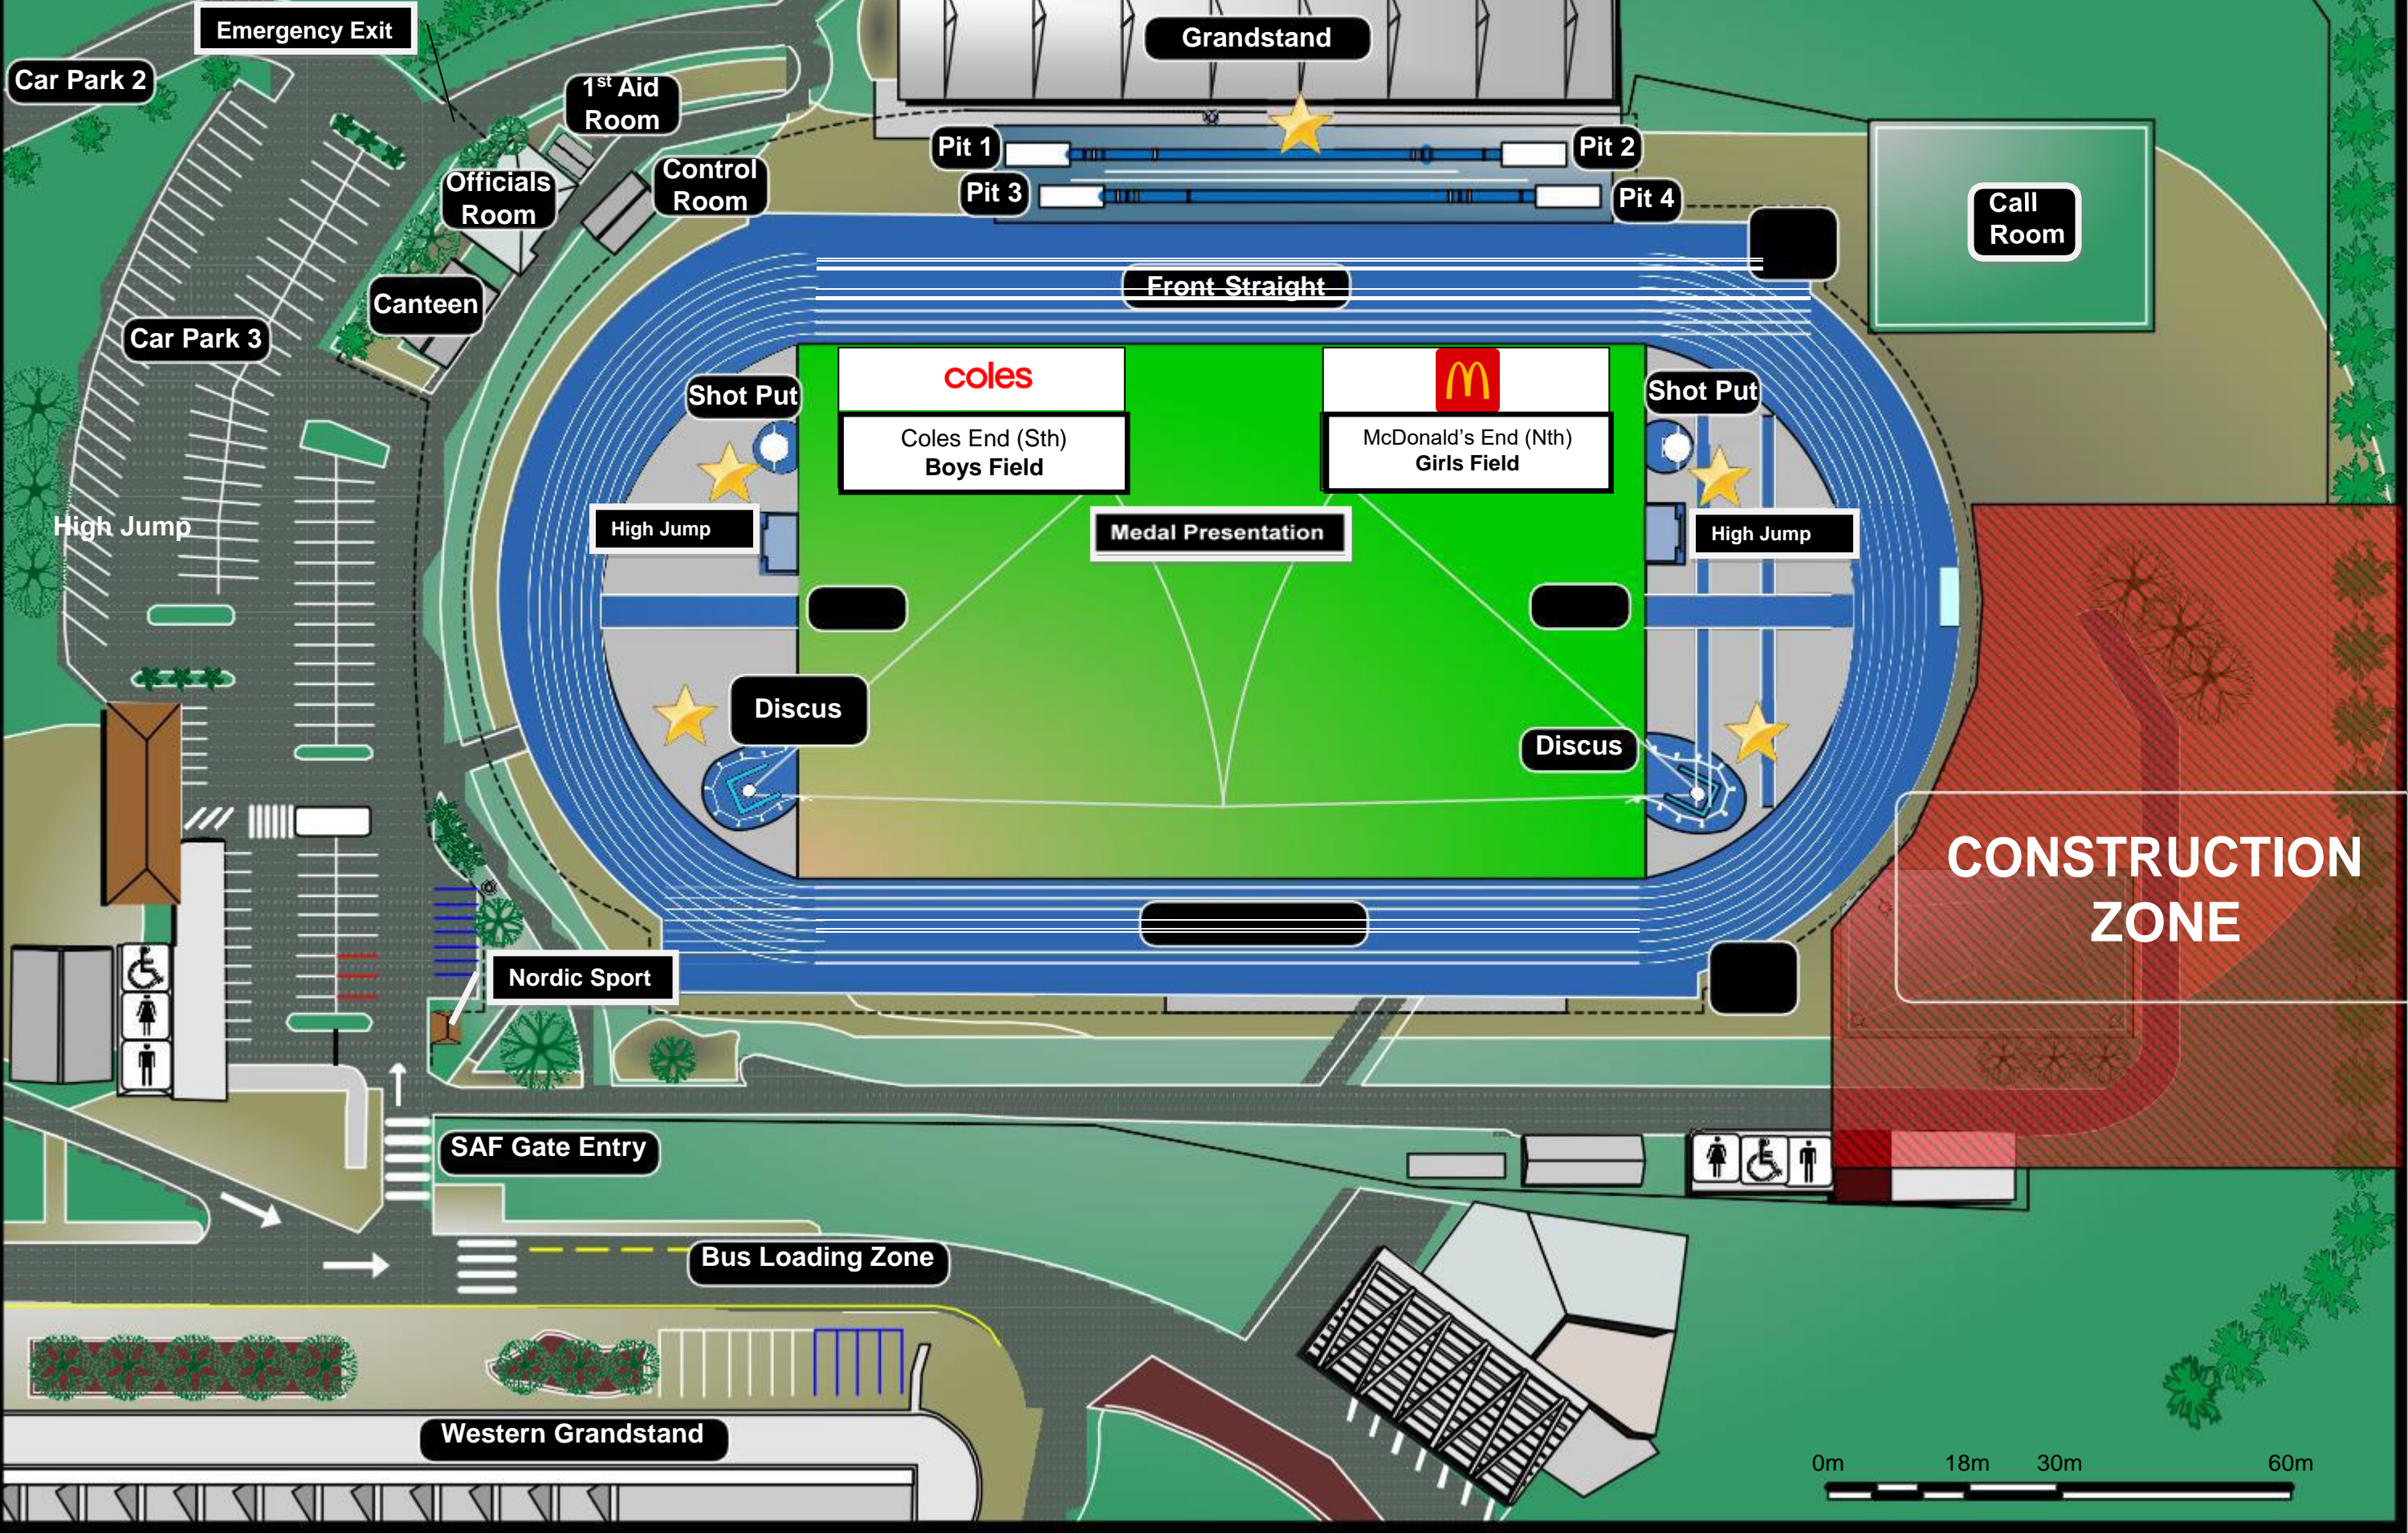

CONSTRUCTION ZONE

0m 18m 30m 60m